



C:\Users\Gareth\Elgin Energy\1076 - Documents\10.0 Drawings\1076-FERNIESHAW-003\RevA-221027-(Fermieshaw Site Context Plan).dwg

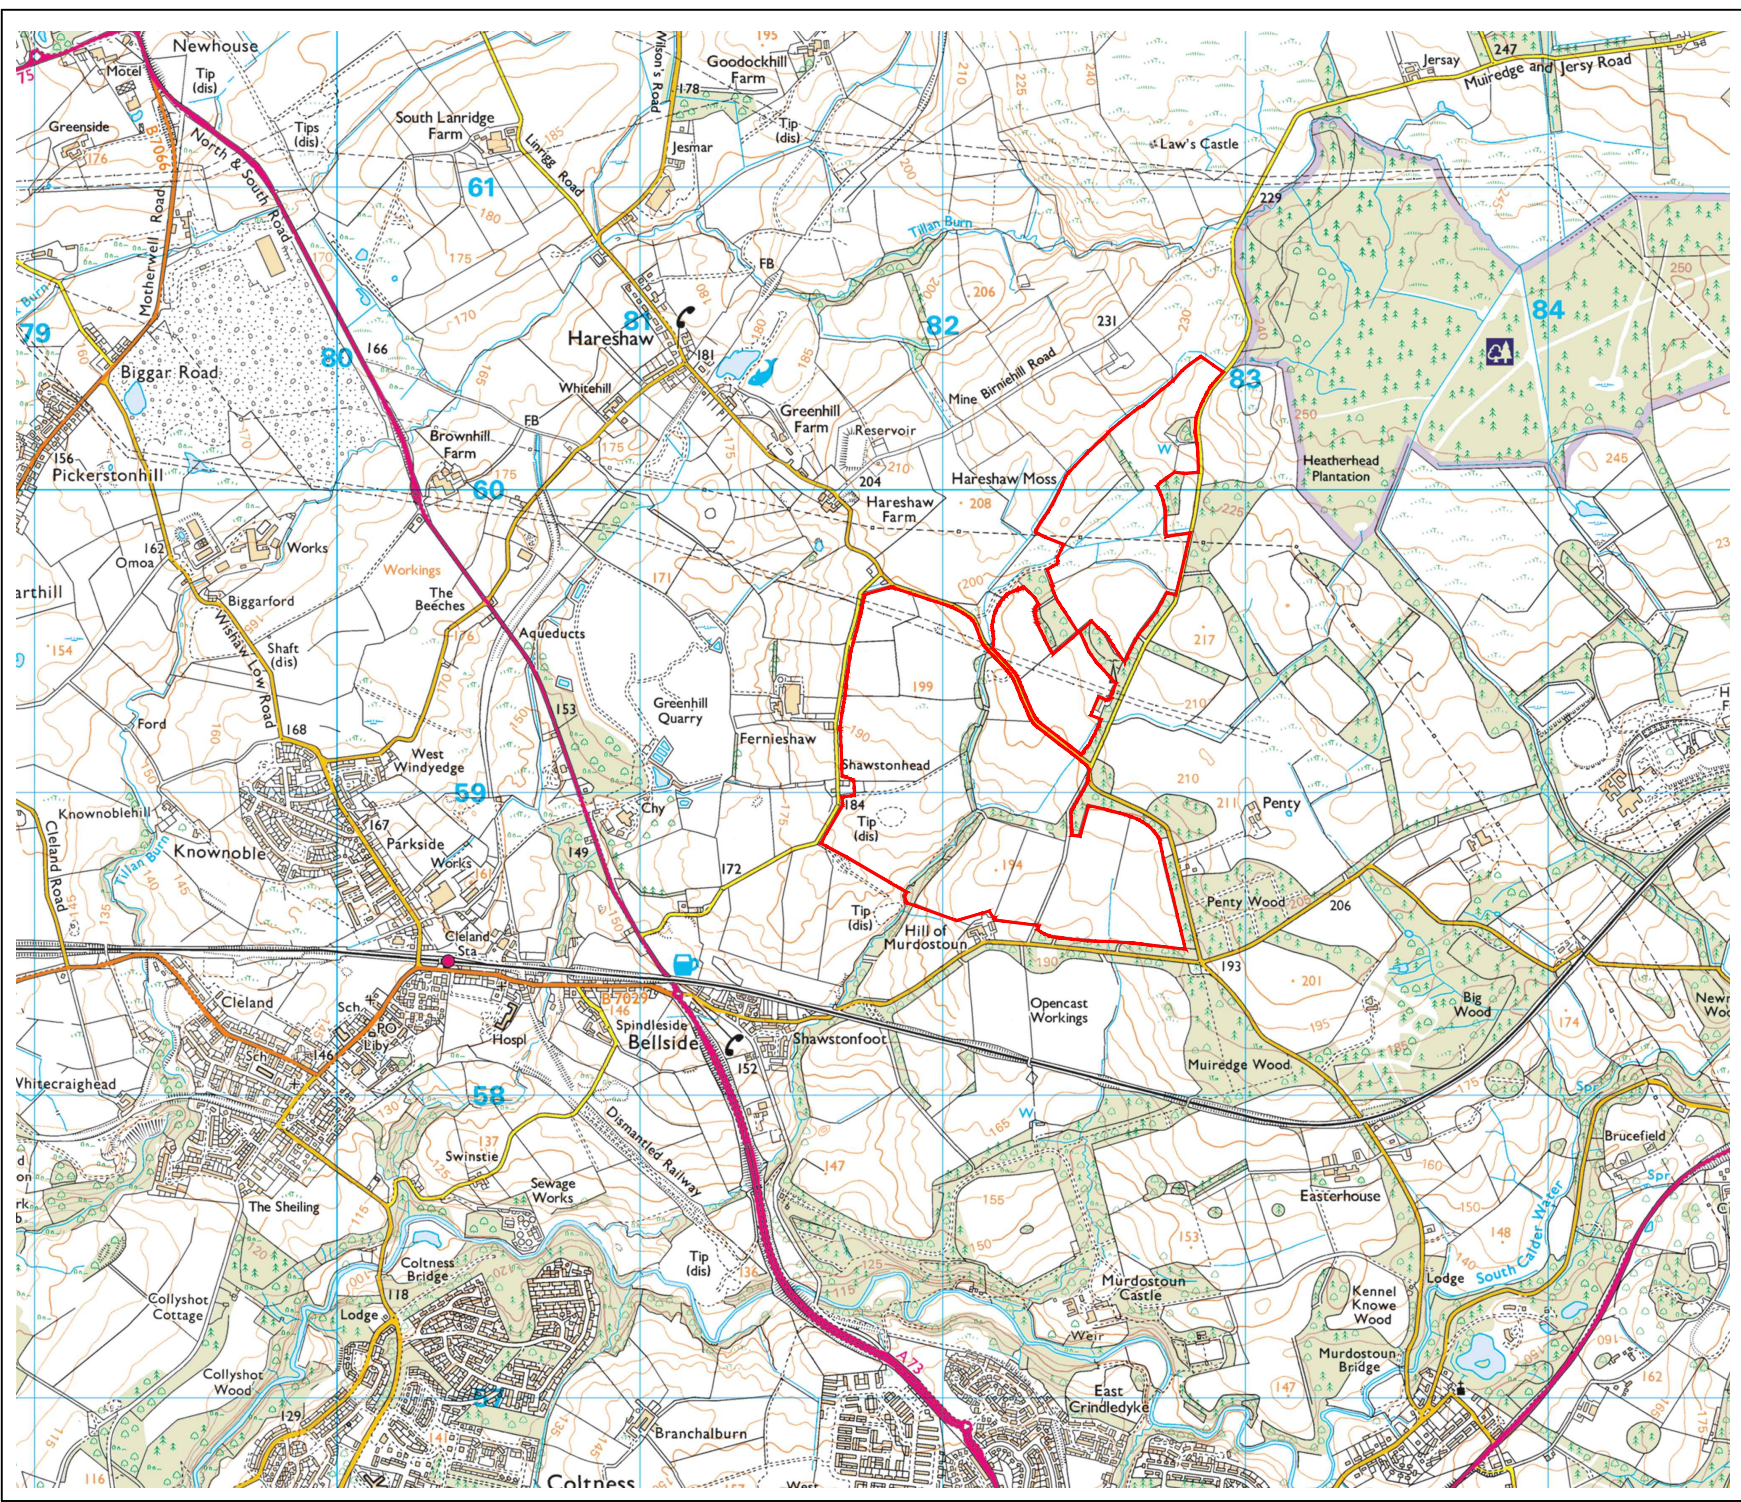

- Notes**
1. Verifying Dimensions: The contractor shall verify dimensions against such other drawings or site conditions as pertain to this part of the work.
  2. Existing Services: Any information concerning the location of existing services (above and below ground) indicated on this drawing is intended for general guidance only. All services should be checked on site prior to any work commencing.
  3. If received electronically it is the recipient's responsibility to print to correct scale. Only written dimensions should be used.
  4. © Crown copyright and database rights 2022 Ordnance Survey 0100031673.

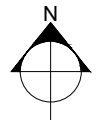

Rev	Description	Date	Initial	Checked
A	Revised boundary	27/10/2022	GG	GG

[www.elgin-energy.com](http://www.elgin-energy.com)  
 London | Dublin | Sydney

Project **FERNIESHAW SOLAR**  
 Title **SITE CONTEXT PLAN**

Status	Drawn By	PM/Checked by
Consultation	Gareth Gardener	Ronan Clarke
Site Ref	Scale @ A3	Original Date Created
1076	1:25,000	24-10-22
Drawing Number		Rev
1076-FERNIESHAW-003		A